


1  
A1  
EXISTING CONDITIONS  
SCALE: 1/8" = 1'-0"

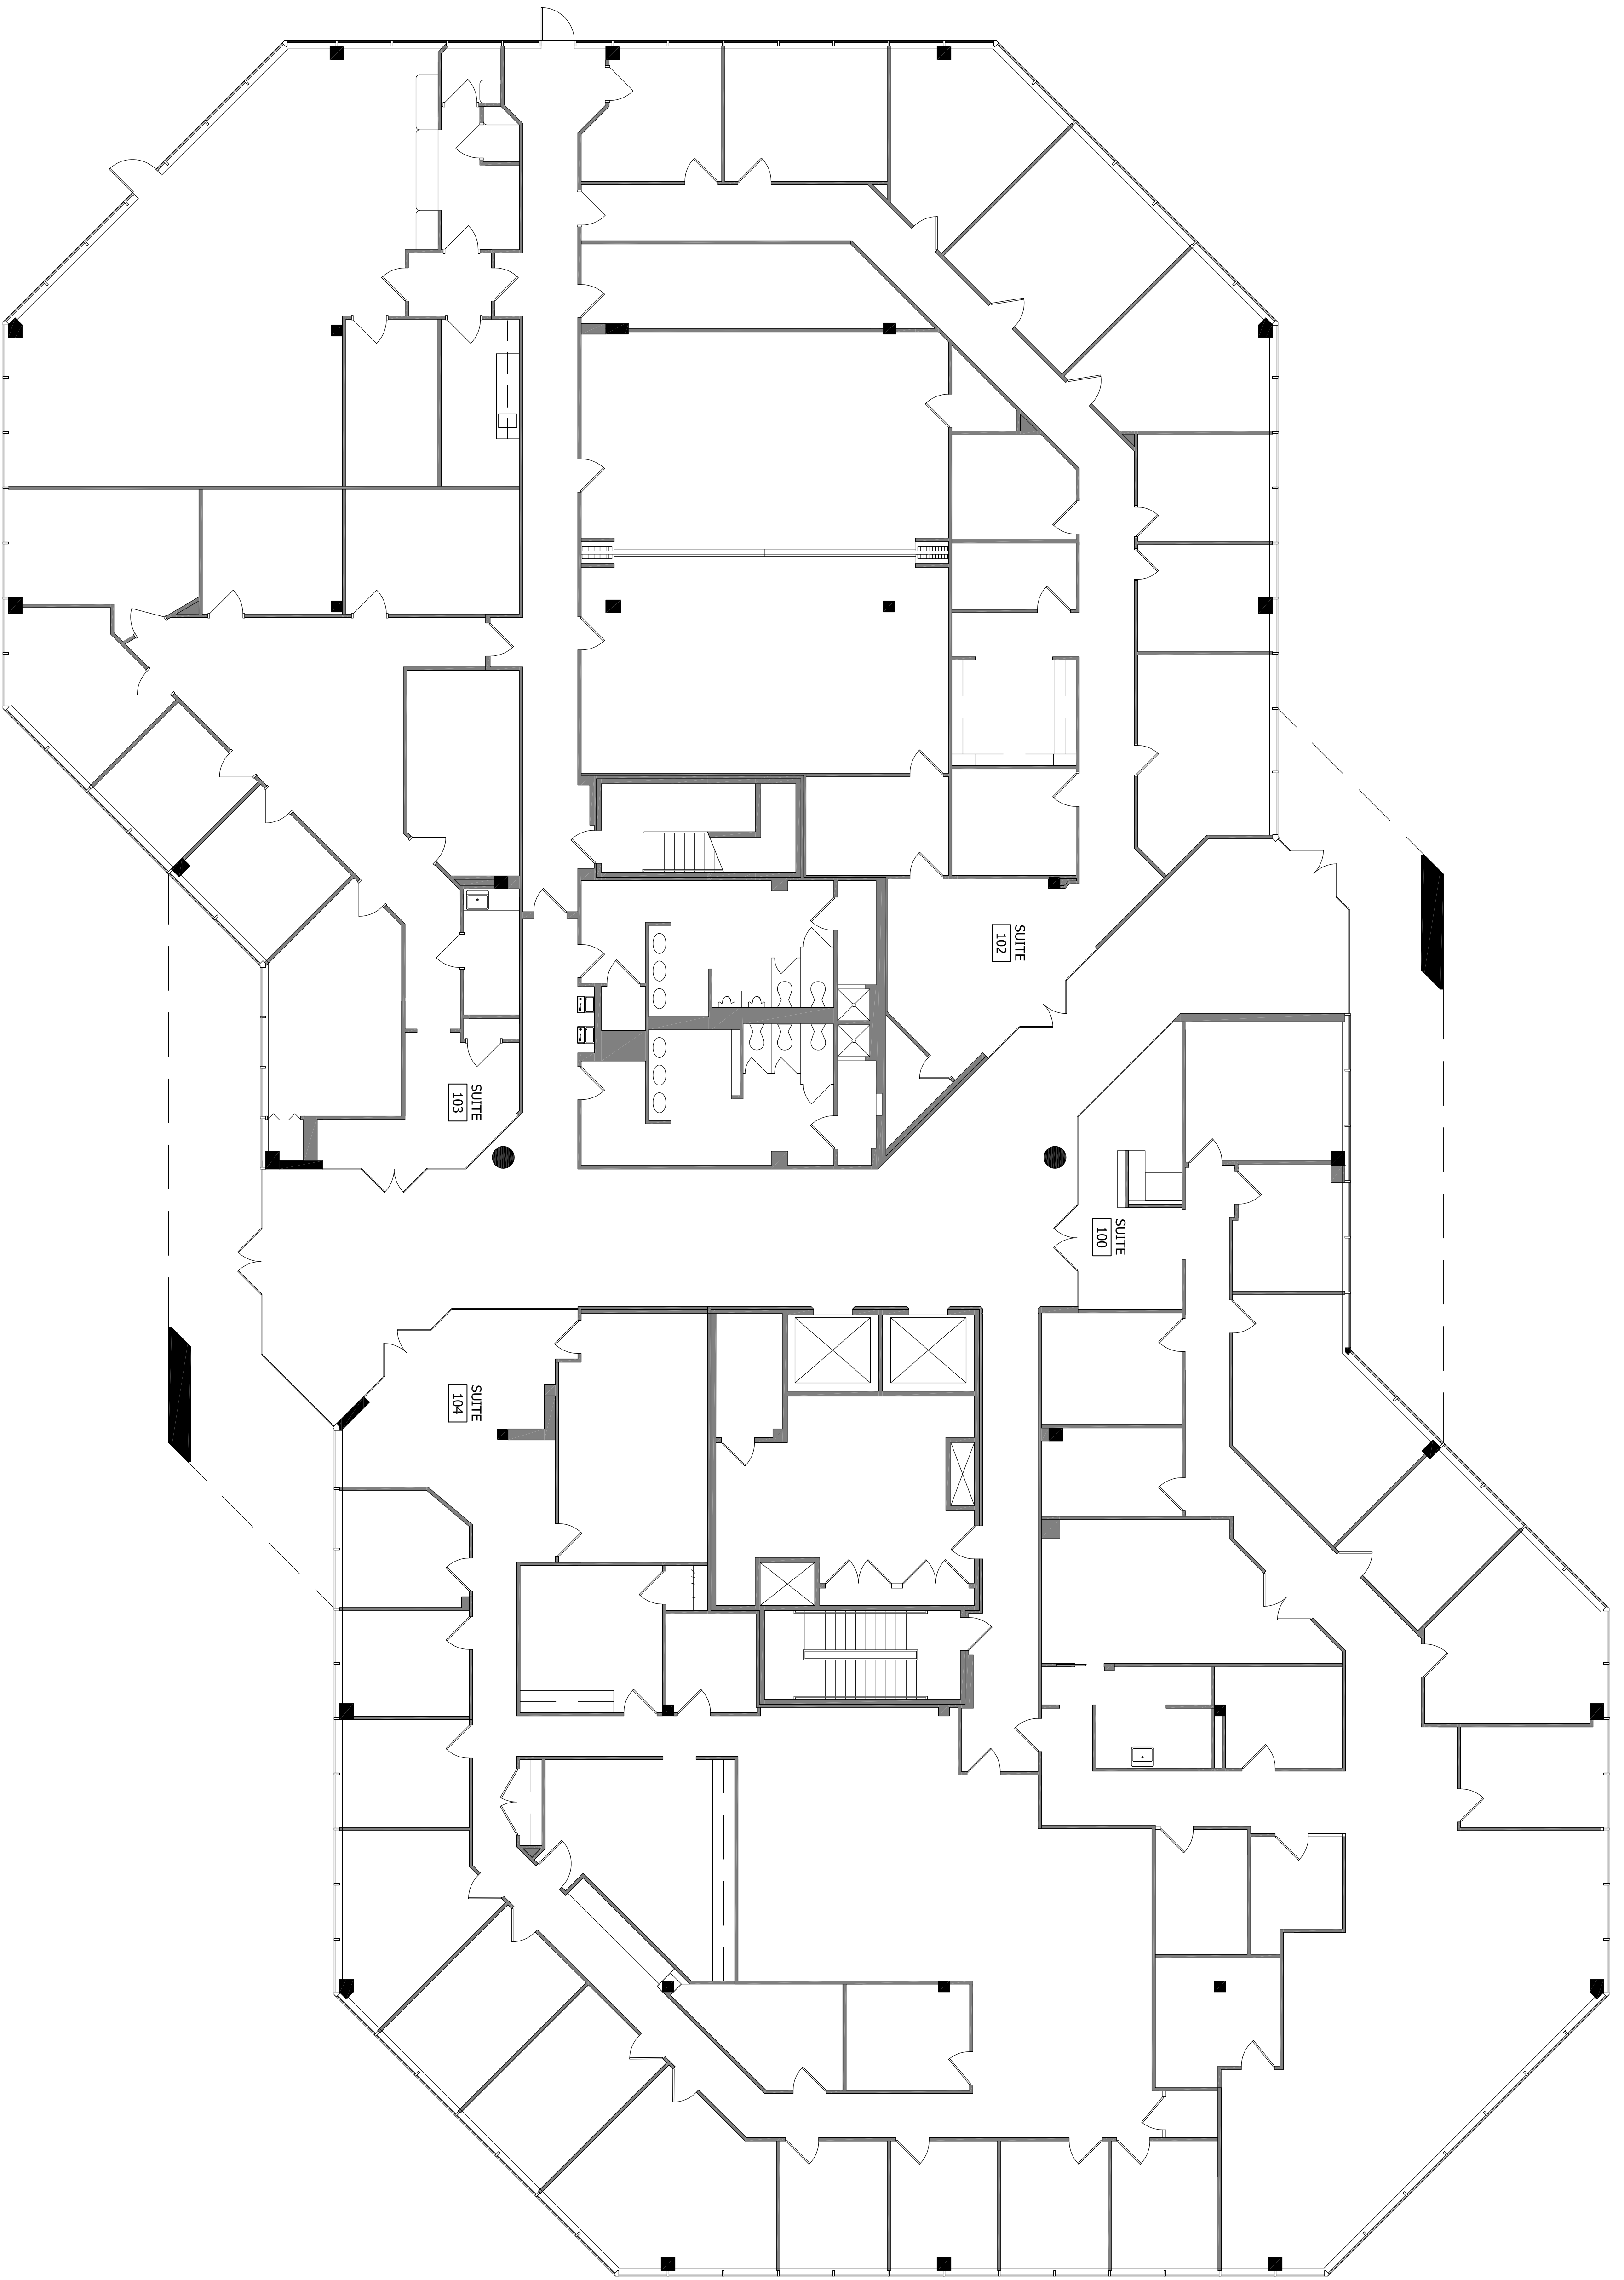

INTEC Group, Inc.  
3201 JERMANTOWN ROAD  
SUITE 750  
FAIRFAX, VA 22030  
P: 703.359.9737  
www.intecgroup.net



PROJECT

10467 White Granite Drive  
Oakton, VA 22124  
Existing Conditions

SEAL

DRAWING LOG


SHEET INFORMATION

DATE OF DRAWING: 09/24/13  
DRAWN BY: SC  
JOB NUMBER: 27703

1st Floor

A1

1  
A2  
SCALE: 1/8" = 1'-0"  
EXISTING CONDITIONS

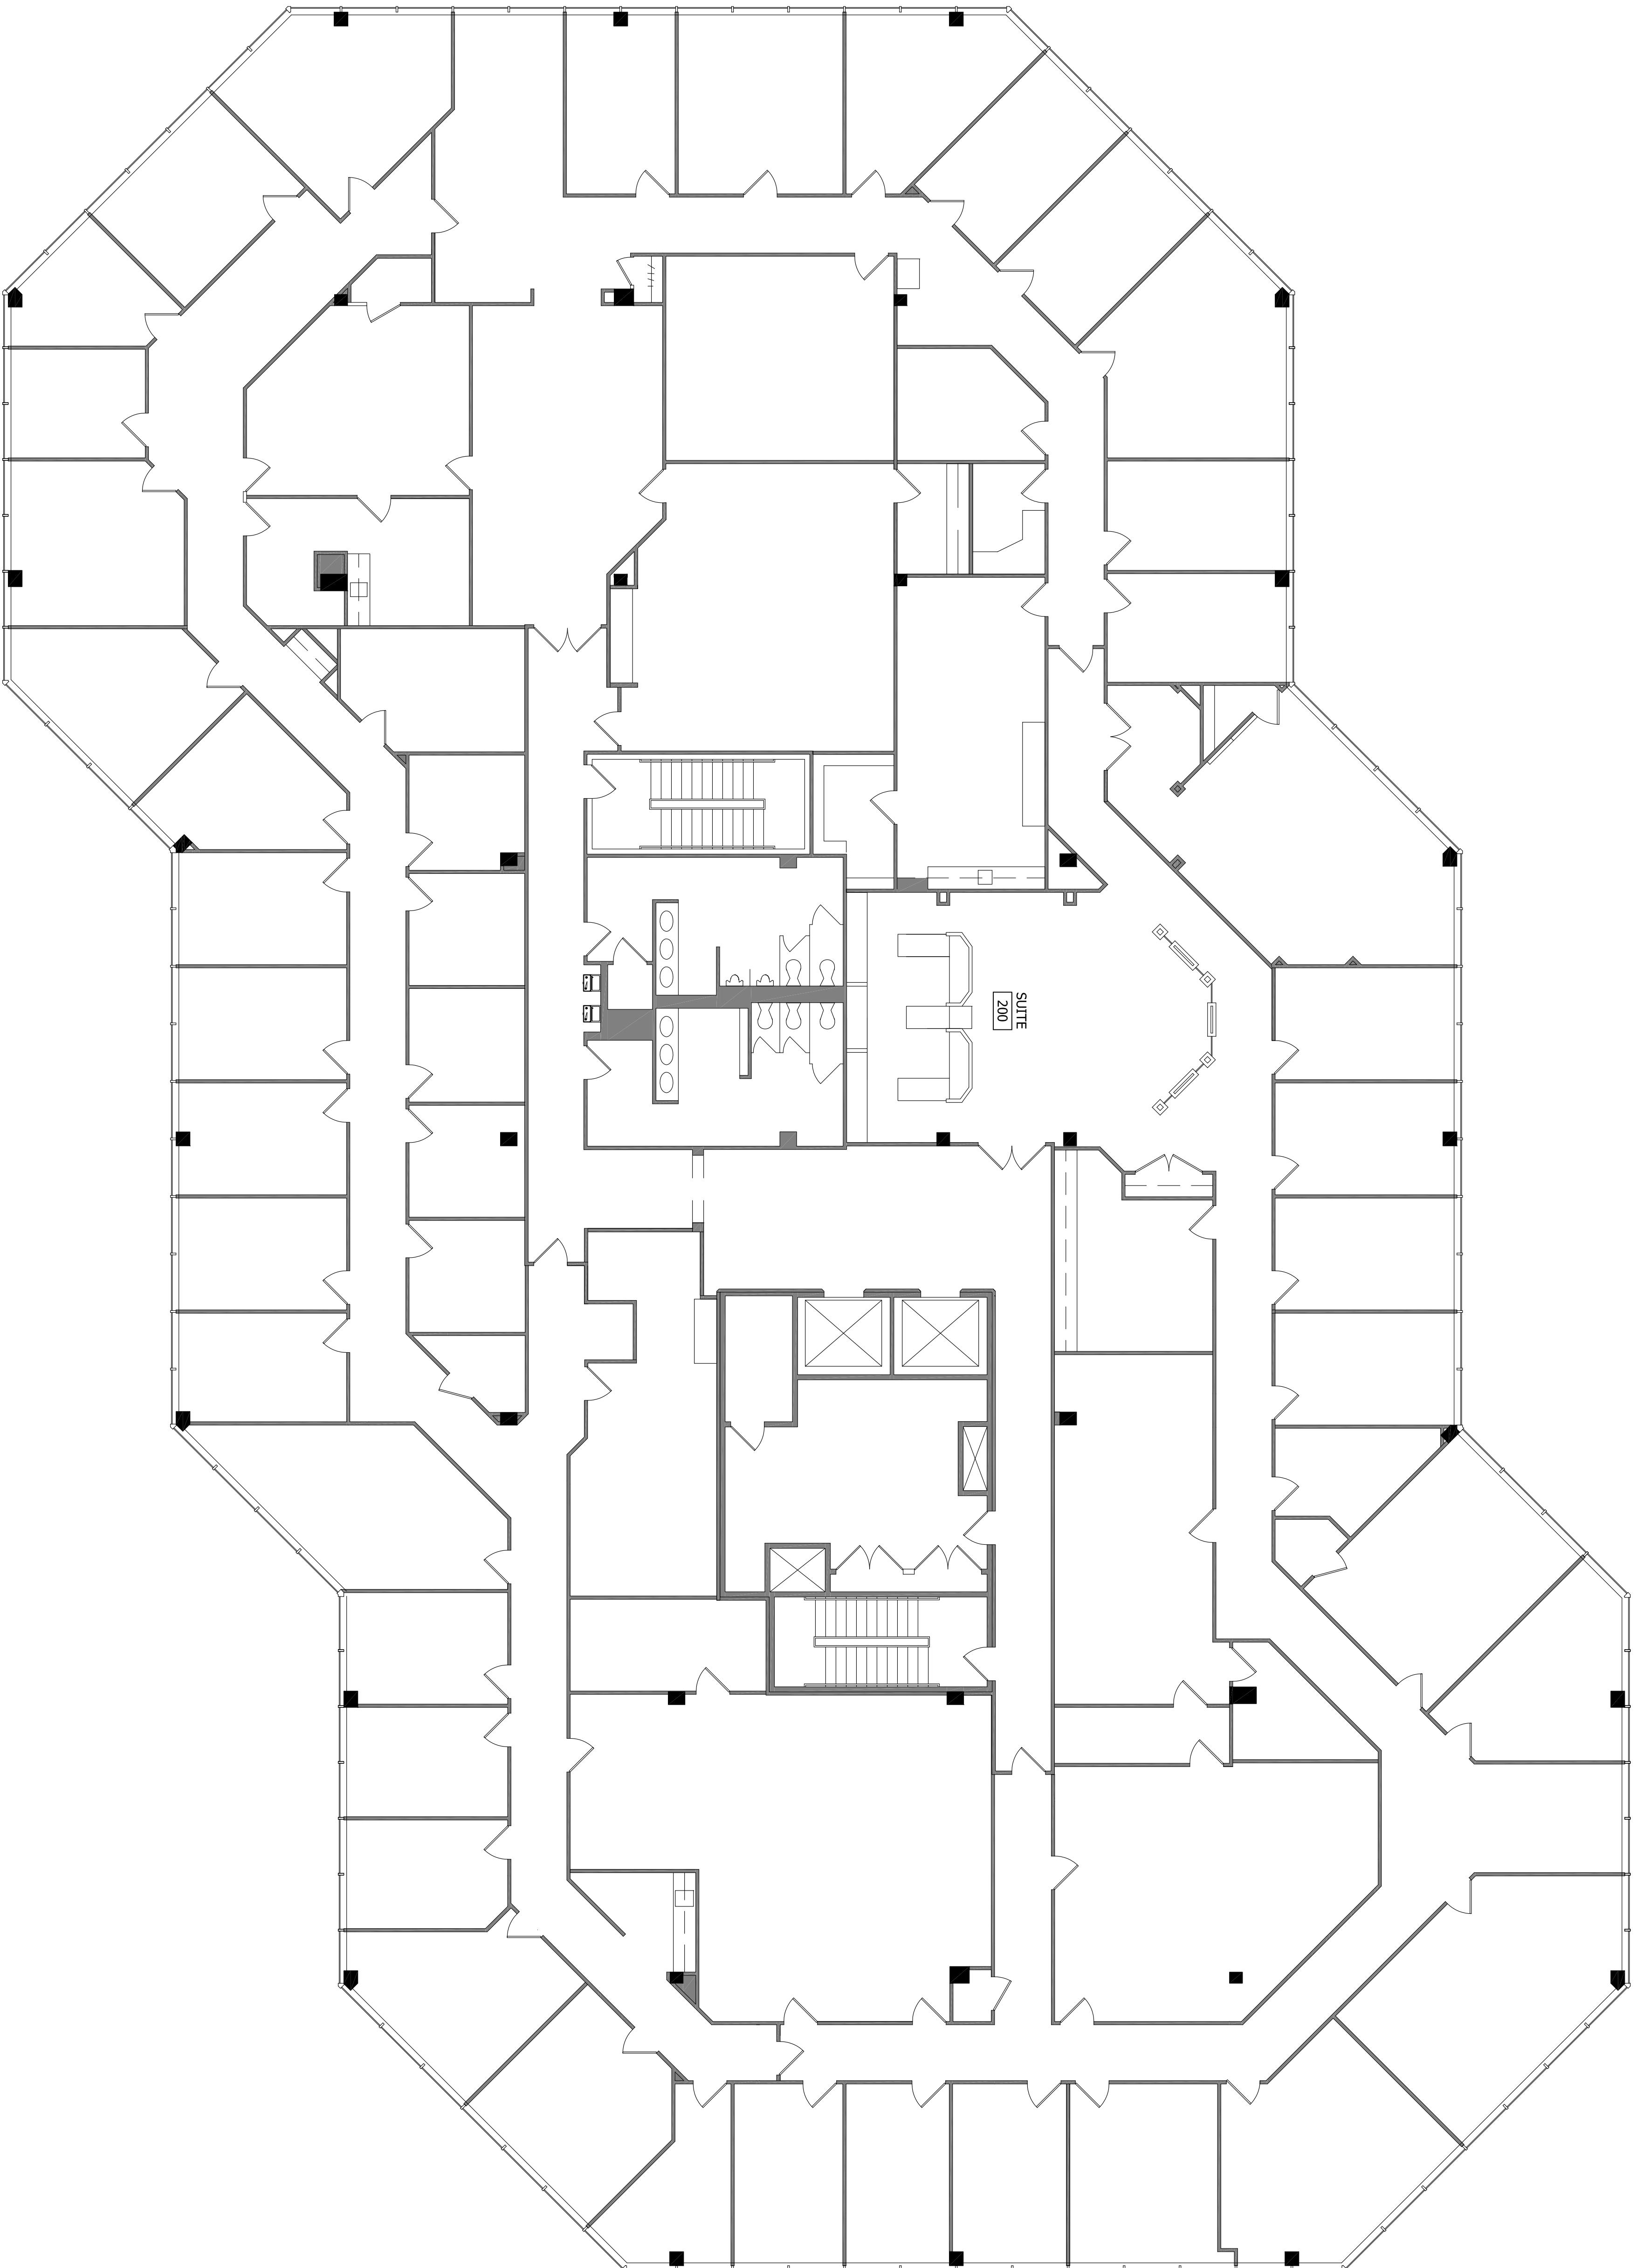

INTEC Group, Inc.  
 3203 JERMANTOWN ROAD  
 S U I T E 7 5 0  
 FAIRFAX, VA 22030  
 P : 7 0 3 . 3 5 9 . 9 7 3 7  
 W W W . i n t e c g r o u p . n e t



INTEC

PROJECT

10467 White Granite Drive  
 Oakton, VA 22124  
 Existing Conditions

SCALE

DRAWING LOG


SHEET INFORMATION

DATE OF DRAWING: 09.24.13  
 DRAWN BY: SC  
 JOB NUMBER: 27703

2nd Floor

A2

1 FLOOR PLAN  
A3 SCALE: 1/8" = 1'-0"

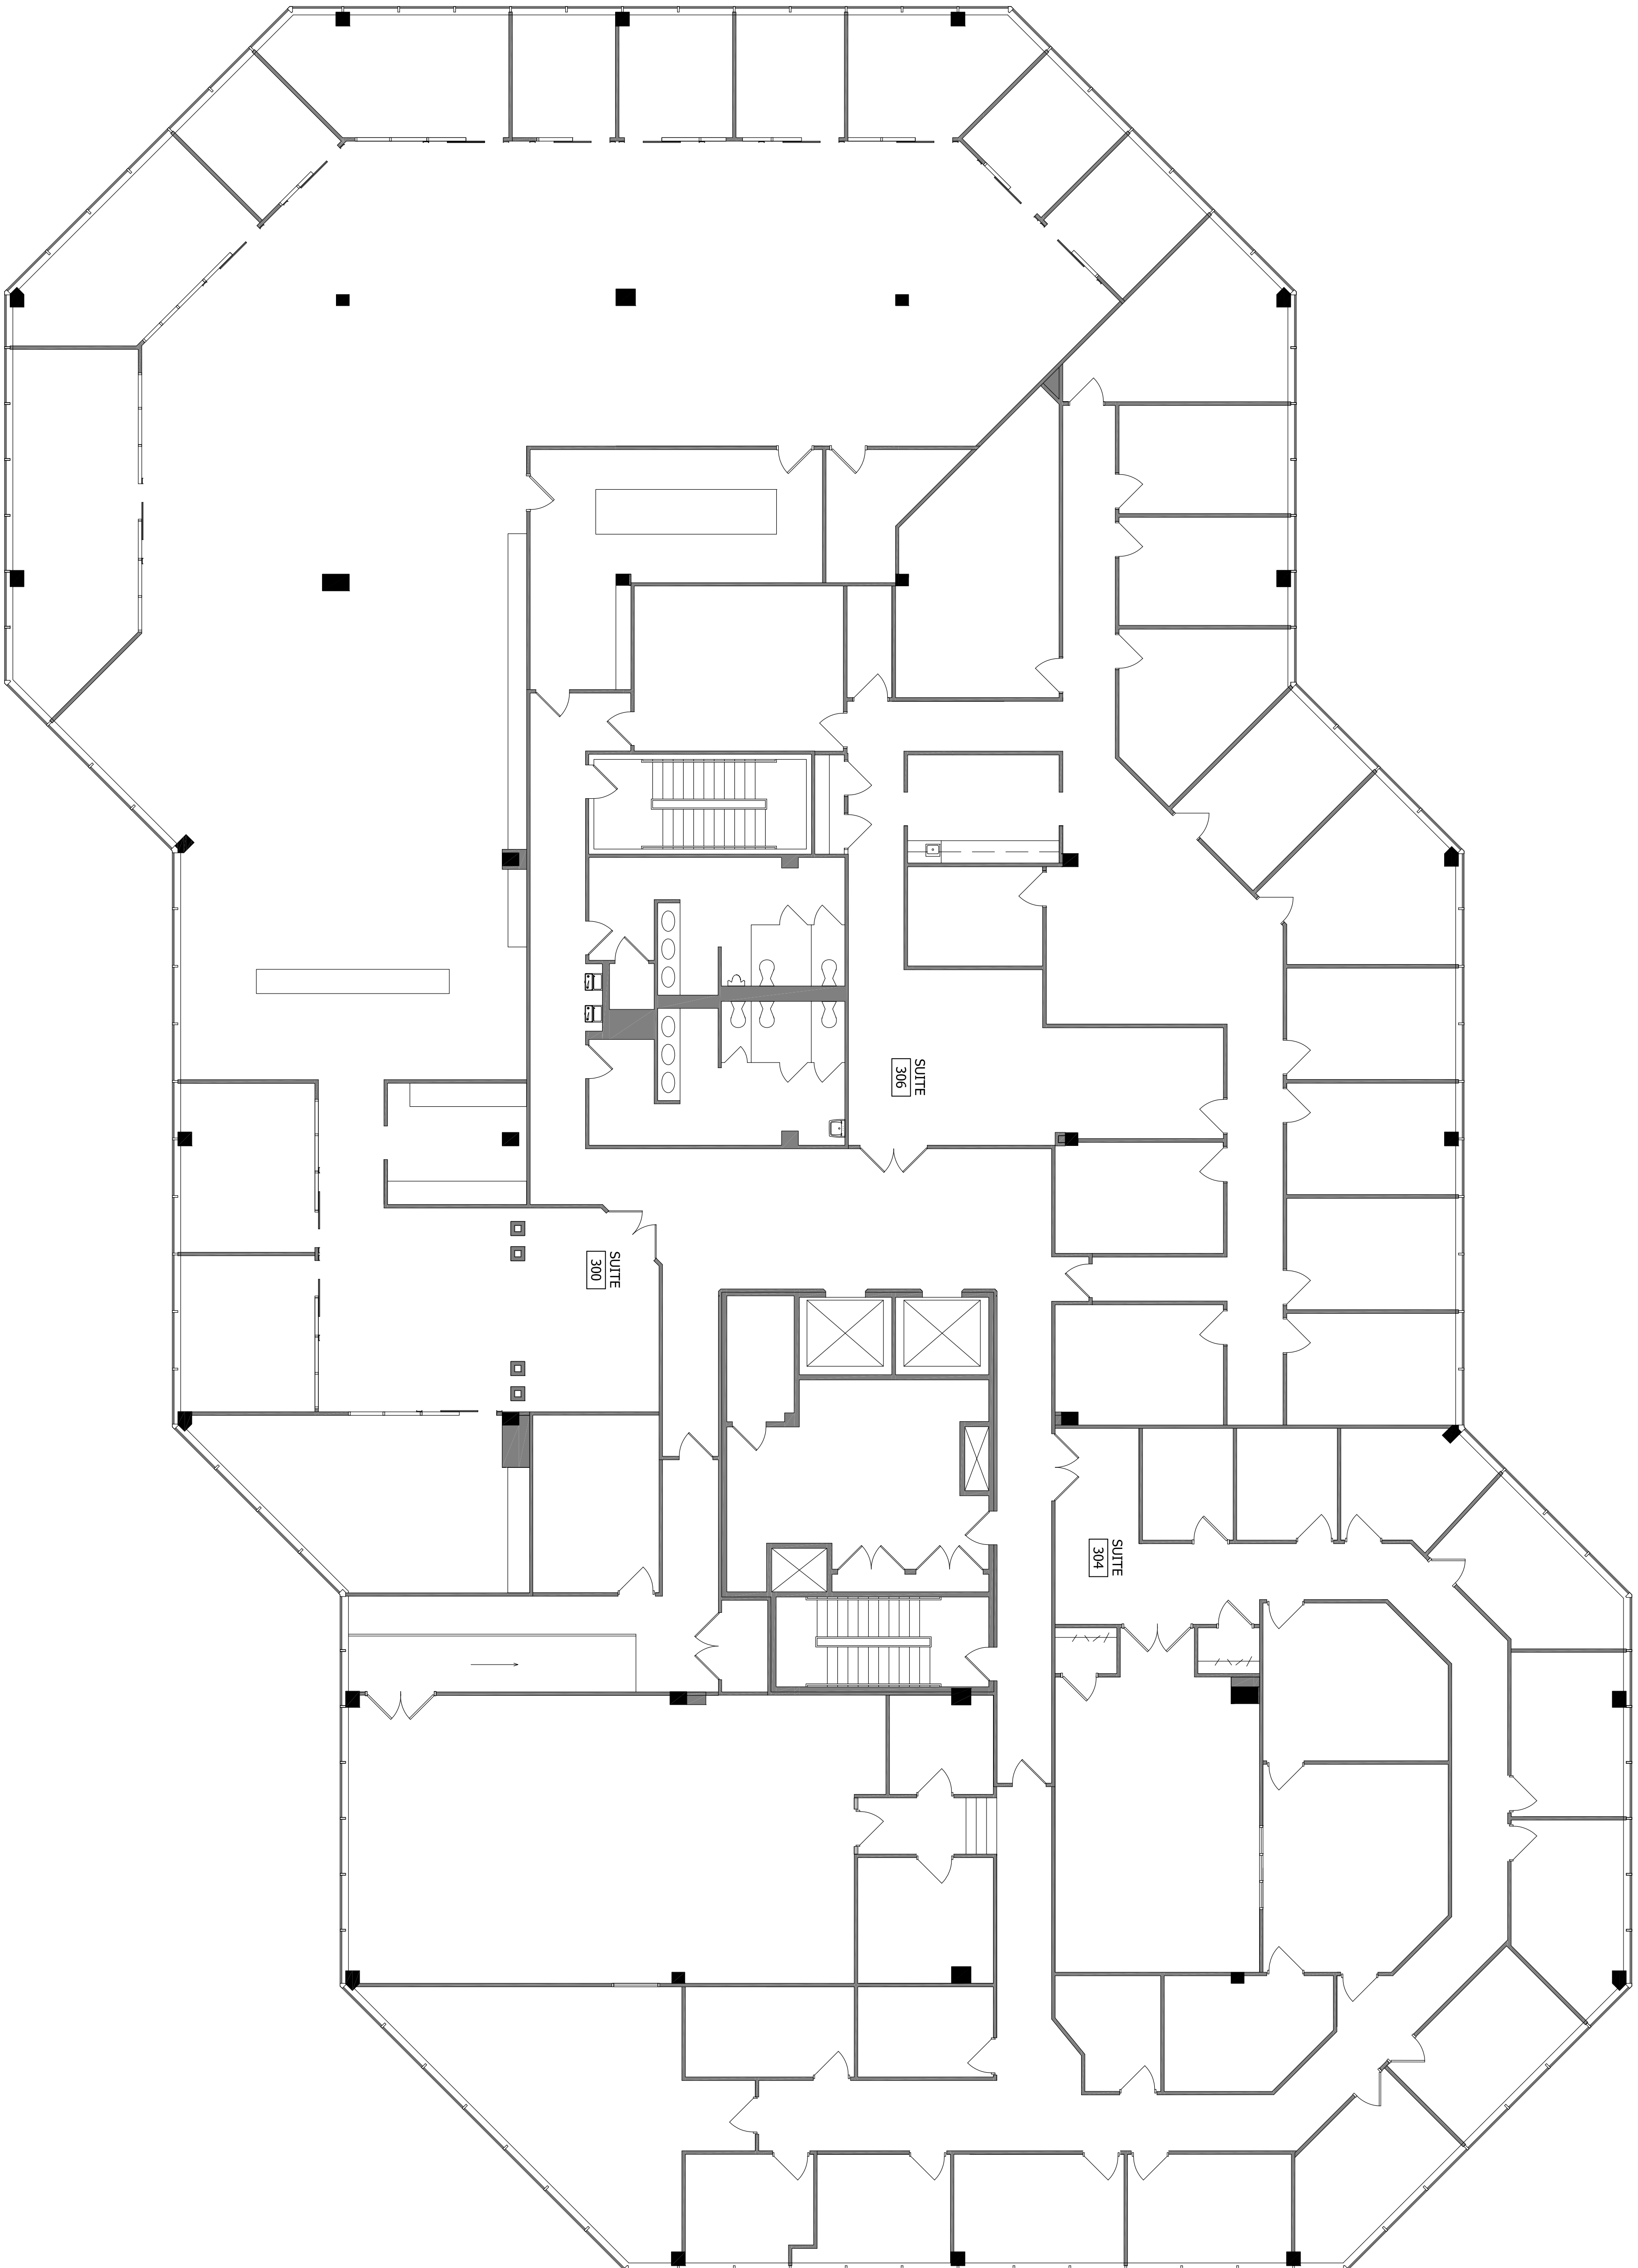

INTEC Group, Inc.  
 3201 JERMANTOWN ROAD  
 SUITE 750  
 FAIRFAX, VA 22030  
 P: 703.359.9737  
 www.intecgroup.net



INTEC

PROJECT

10467 White Granite Drive  
 Oakton, VA 22124  
 Existing Conditions

SCALE

DRAWING LOG

SHEET INFORMATION

DATE OF DRAWING: 09.24.13  
 DRAWN BY: SC  
 JOB NUMBER: 27703

3rd Floor

A3